

PTL#: _____ STATE: _____

PD QN SN SD

BUILDER: _____

CUSTOMER/PROJECT: _____



THIS DRAWING WAS EXTRACTED FROM APPROVED PLANS AND/OR APPROVED SYSTEMS DRAWINGS

NAME _____ DATE _____

THIS DRAWING AND DESIGN IS THE PROPERTY OF EXCEL HOMES GROUP, LLC. ANY REPRODUCTION OF THE DRAWING OR DESIGN IS PROHIBITED WITHOUT THE EXPRESS WRITTEN CONSENT OF EXCEL HOMES GROUP, LLC.

ADJUSTMENTS MADE FOR CODE COMPLIANCE AND PRODUCTION CAPABILITY

DRAWING MAY BE REVERSED


DRAWN: _____
CHECKED: WNC
YYD

DESCRIPTION

DATE: 07-19-14
NO: PD1

DRAWING TITLE:
**FIRST FLOOR
BLACKLINE**

SCALE: NTS SHEET: 5

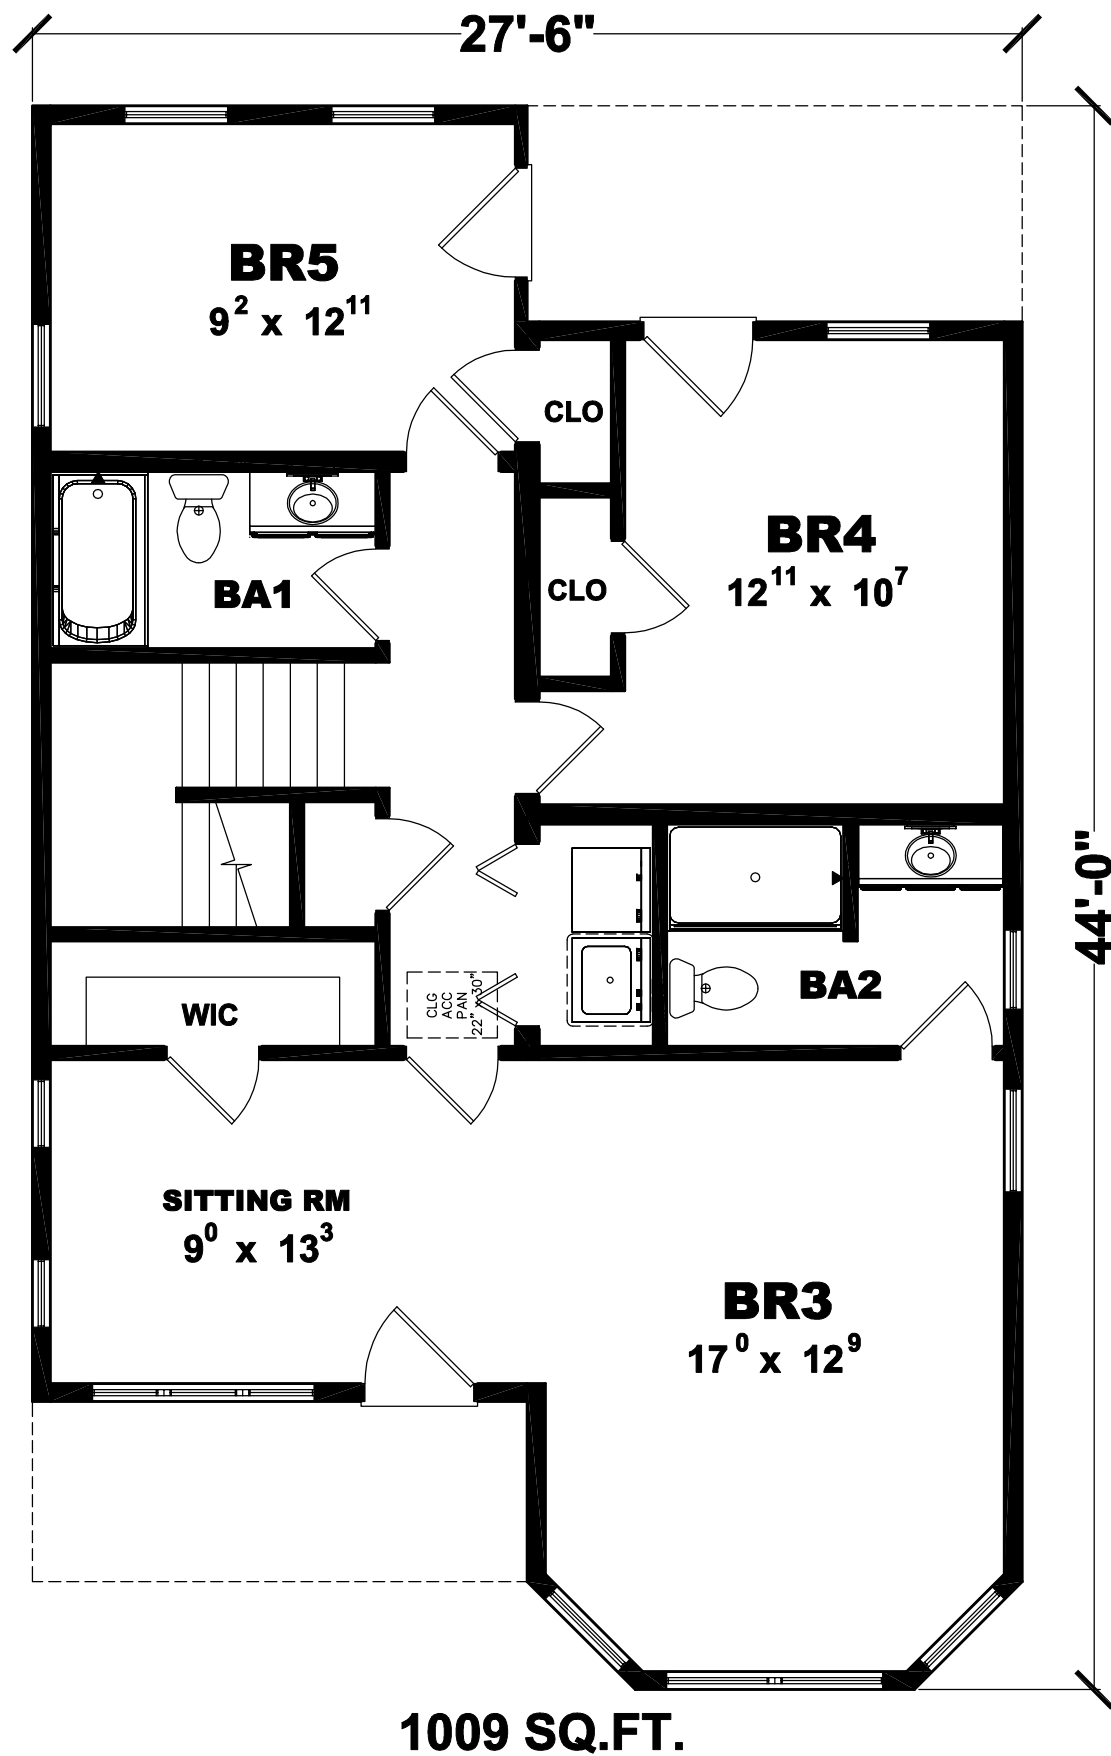

PTL#: _____ STATE: _____

PD QN SN SD

BUILDER: _____

CUSTOMER/PROJECT: _____



THIS DRAWING WAS EXTRACTED FROM APPROVED PLANS AND/OR APPROVED SYSTEMS DRAWINGS

NAME _____ DATE _____

THIS DRAWING AND DESIGN IS THE PROPERTY OF EXCEL HOMES GROUP, LLC. ANY REPRODUCTION OF THE DRAWING OR DESIGN IS PROHIBITED WITHOUT THE EXPRESS WRITTEN CONSENT OF EXCEL HOMES GROUP, LLC.

ADJUSTMENTS MADE FOR CODE COMPLIANCE AND PRODUCTION CAPABILITY

DRAWING MAY BE REVERSED

DRAWN: _____
CHECKED: WNC
YYD

DESCRIPTION

NO: PD1
DATE: 07-19-14

DRAWING TITLE:
**SECOND FLOOR
BLACKLINE**

SCALE: NTS SHEET: 5