

PTL#: ? STATE: ?  
 PD  QN  SN  SD  
 BUILDER: -  
 CUSTOMER/PROJECT: -

**excel**  
 HOMES  
 WWW.EXCELHOMES.COM

THIS DRAWING WAS EXTRACTED FROM APPROVED PLANS AND/OR APPROVED SYSTEMS DRAWINGS

NAME: \_\_\_\_\_ DATE: \_\_\_\_\_

THIS DRAWING AND DESIGN IS THE PROPERTY OF EXCEL HOMES GROUP, LLC. ANY REPRODUCTION OF THE DRAWING OR DESIGN IS PROHIBITED WITHOUT THE EXPRESS WRITTEN CONSENT OF EXCEL HOMES GROUP, LLC.

ADJUSTMENTS MADE FOR CODE COMPLIANCE AND PRODUCTION CAPABILITY

DRAWING MAY BE REVERSED

DRAWN: \_\_\_\_\_ CHECKED: \_\_\_\_\_


DESCRIPTION: \_\_\_\_\_

DATE: ?

NO: ?

DRAWING TITLE:  
**FIRST FLOOR  
 BLACKLINE**

SCALE: NTS SHEET: 5

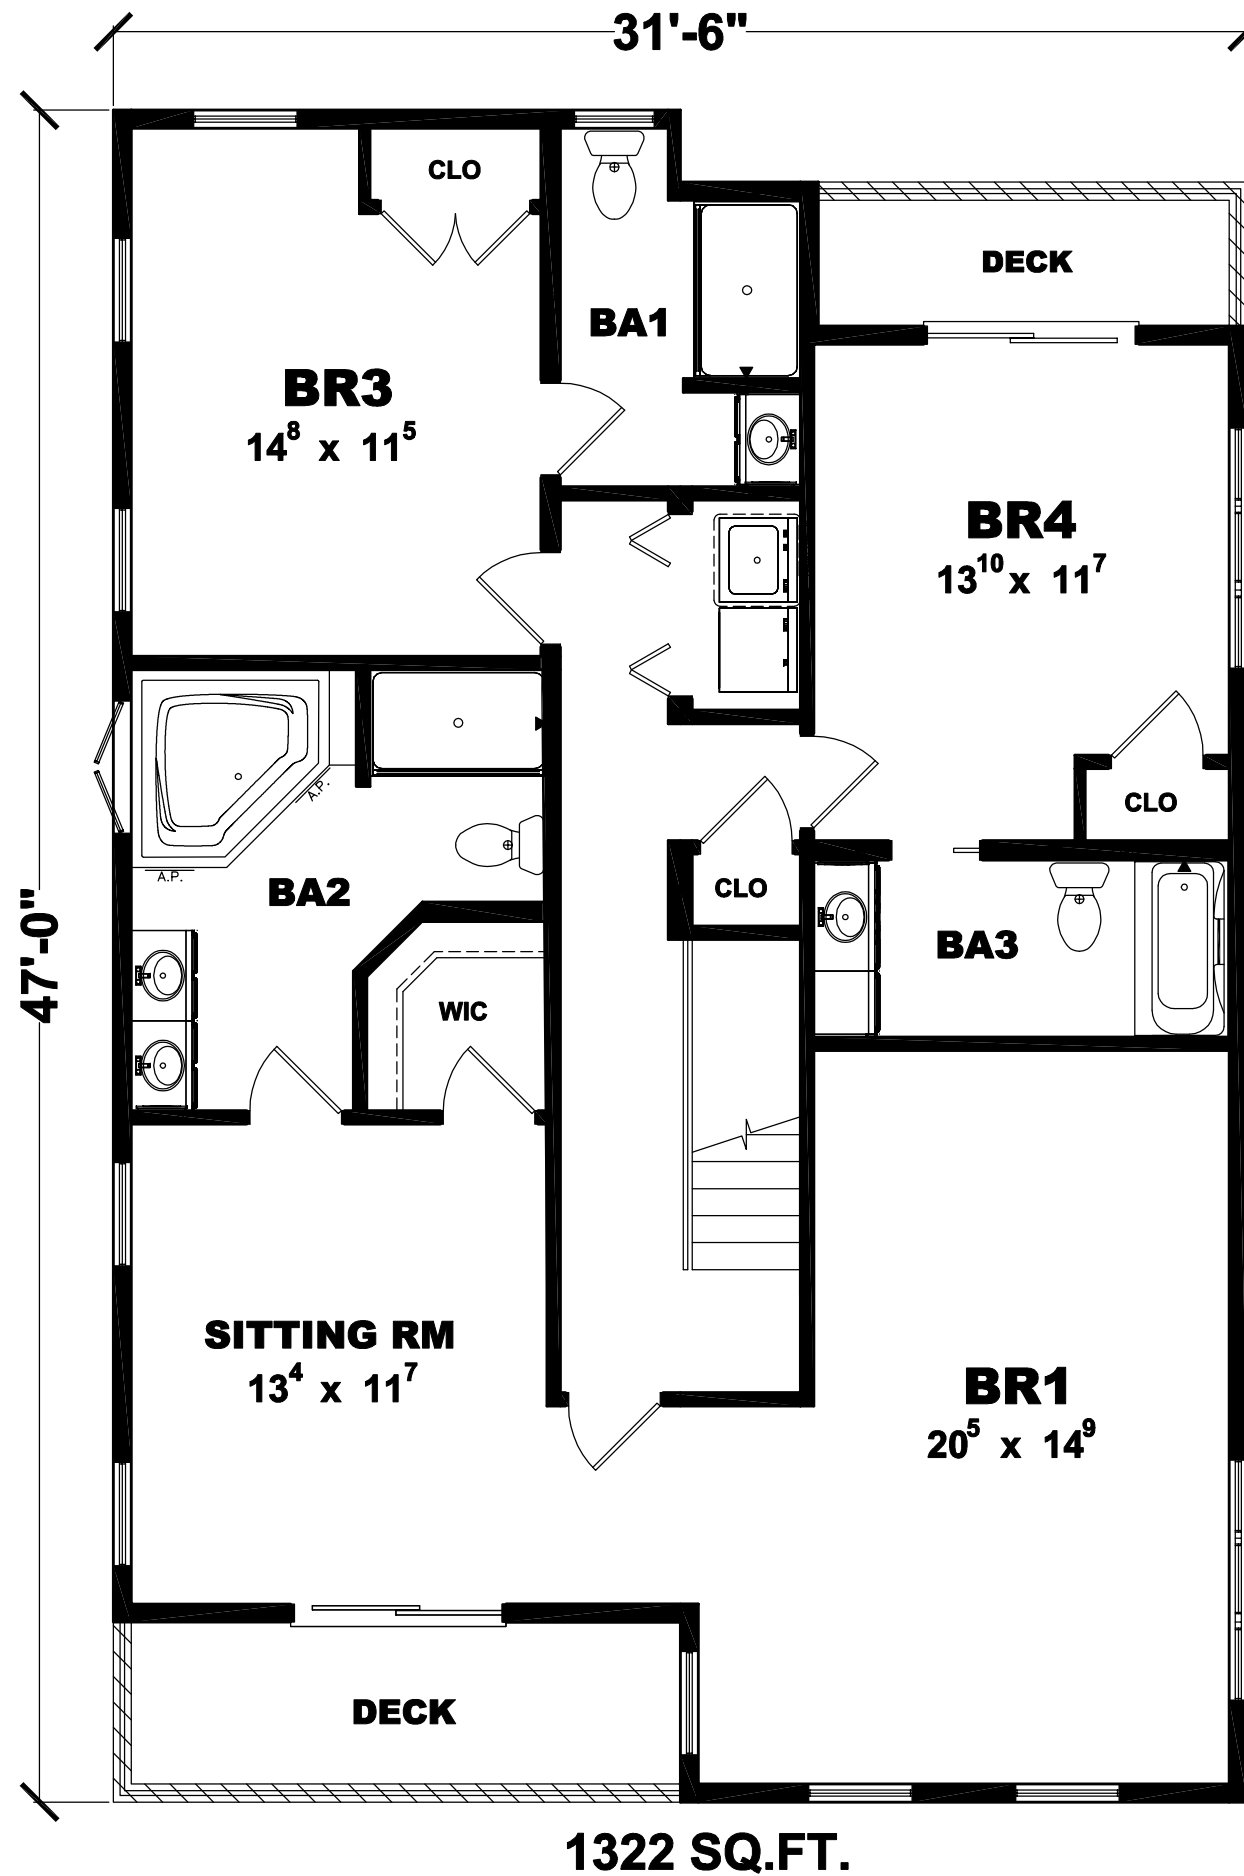

PTL#: ? STATE: ?  
 PD  QN  SN  SD  
 BUILDER: -  
 CUSTOMER/PROJECT: -

**excel HOMES**  
 WWW.EXCELHOMES.COM

THIS DRAWING WAS EXTRACTED FROM APPROVED PLANS AND/OR APPROVED SYSTEMS DRAWINGS

NAME: \_\_\_\_\_ DATE: \_\_\_\_\_

THIS DRAWING AND DESIGN IS THE PROPERTY OF EXCEL HOMES GROUP, LLC. ANY REPRODUCTION OF THE DRAWING OR DESIGN IS PROHIBITED WITHOUT THE EXPRESS WRITTEN CONSENT OF EXCEL HOMES GROUP, LLC.

ADJUSTMENTS MADE FOR CODE COMPLIANCE AND PRODUCTION CAPABILITY

DRAWING MAY BE REVERSED

DRAWN: \_\_\_\_\_ CHECKED: \_\_\_\_\_

DESCRIPTION: \_\_\_\_\_

DATE: ?

NO: ?

DRAWING TITLE:  
**SECOND FLOOR BLACKLINE**

SCALE: NTS SHEET: 6